



DEPARTMENT OF PERMITTING, ENVIRONMENT, AND REGULATORY  
AFFAIRS (PERA)

BOARD AND CODE ADMINISTRATION DIVISION

## NOTICE OF ACCEPTANCE (NOA)

MIAMI-DADE COUNTY  
PRODUCT CONTROL SECTION

11805 SW 26 Street, Room 208

Miami, Florida 33175-2474

T (786) 315-2590 F (786) 315-2599

[www.miamidade.gov/pera](http://www.miamidade.gov/pera)

**Innovative Window Concepts, LLC**

**1801 Corporate Drive**

**Boynton Beach, FL 33426**

### SCOPE:

This NOA is being issued under the applicable rules and regulations governing the use of construction materials. The documentation submitted has been reviewed and accepted by Miami-Dade County PERA - Product Control Section to be used in Miami Dade County and other areas where allowed by the Authority Having Jurisdiction (AHJ).

This NOA shall not be valid after the expiration date stated below. The Miami-Dade County Product Control Section (In Miami Dade County) and/or the AHJ (in areas other than Miami Dade County) reserve the right to have this product or material tested for quality assurance purposes. If this product or material fails to perform in the accepted manner, the manufacturer will incur the expense of such testing and the AHJ may immediately revoke, modify, or suspend the use of such product or material within their jurisdiction. PERA reserves the right to revoke this if it is determined by Miami-Dade County Product Control Section that this product or material fails to meet the requirements of the applicable building code.

This product is approved as described herein, and has been designed to comply with the Florida Building Code, including the High Velocity Hurricane Zone.

**DESCRIPTION: Series "7072" Aluminum Single Hung Window – S.M.I.**

**APPROVAL DOCUMENT:** Drawing No. **W07-96**, titled "Series 7072 Alum. Single Hung Window (S.M.I.)", sheets 1 through 5 of 5, dated 11/12/07, with revision A dated 02/23/12, prepared by Al-Farooq Corporation, signed and sealed by Javad Ahmad, P.E., bearing the Miami-Dade County Product Control Revision stamp with the Notice of Acceptance number and expiration date by the Miami-Dade County Product Control Section.

**MISSILE IMPACT RATING: Small Missile Impact Resistant**

**LABELING:** Each unit shall bear a permanent label with the manufacturer's name or logo, city, state, model/series, and following statement: "Miami-Dade County Product Control Approved", unless otherwise noted herein.

**RENEWAL** of this NOA shall be considered after a renewal application has been filed and there has been no change in the applicable building code negatively affecting the performance of this product.

**TERMINATION** of this NOA will occur after the expiration date or if there has been a revision or change in the materials, use, and/or manufacture of the product or process. Misuse of this NOA as an endorsement of any product, for sales, advertising or any other purposes shall automatically terminate this NOA. Failure to comply with any section of this NOA shall be cause for termination and removal of NOA.

**ADVERTISEMENT:** The NOA number preceded by the words Miami-Dade County, Florida, and followed by the expiration date may be displayed in advertising literature. If any portion of the NOA is displayed, then it shall be done in its entirety.

**INSPECTION:** A copy of this entire NOA shall be provided to the user by the manufacturer or its distributors and shall be available for inspection at the job site at the request of the Building Official. This NOA revises NOA # 07-1116.03 and consists of this page 1 and evidence page E-1, as well as approval document mentioned above.

The submitted documentation was reviewed by **Manuel Perez, P.E.**



*MP*  
4/30/12

NOA No. 12-0305.20

Expiration Date: February 07, 2013

Approval Date: May 10, 2012

Page 1

**Innovative Window Concepts, LLC**

**NOTICE OF ACCEPTANCE: EVIDENCE SUBMITTED**

**A. DRAWINGS**

1. Manufacturer's die drawings and sections.
2. Drawing No **W07-96**, Sheets 1 through 5 of 5, titled "Series 7072 Alum. Single Hung Window (S.M.I.)", dated 11/12/07, with revision a dated 02/23/12, prepared by Al-Farooq Corporation, signed and sealed by Javad Ahmad, P.E.

**B. TESTS**

1. Test reports on: 1) Air Infiltration Test, per FBC, TAS 202-94  
2) Uniform Static Air Pressure Test, Loading per FBC TAS 202-94  
3) Water Resistance Test, per FBC, TAS 202-94  
4) Small Missile Impact Test per FBC, TAS 201-94  
5) Cyclic Wind Pressure Loading per FBC, TAS 203-94  
6) Forced Entry Test, per FBC 2411 3.2.1, TAS 202-94  
along with marked-up drawings and installation diagram of an aluminum Single Hung window, prepared by American Test Lab of South Florida, Test Report No. **ATLSF- 0724.01-07**, dated 09/24/07, signed and sealed by William R. Mehner, P.E.  
*(Submitted under previous NOA#07-1116.03)*

**C. CALCULATIONS**

1. Anchor verification calculations and structural analysis, complying with FBC-2010, prepared by Al-Farooq Corporation, dated 01/20/26, signed and sealed by Javad Ahmad, P.E.
2. Glazing complies with ASTM E1300-04

**D. QUALITY ASSURANCE**

1. Miami-Dade Department of Permitting, Environment, and Regulatory Affairs (PERA)

**E. MATERIAL CERTIFICATIONS**


1. Notice of Acceptance No. **11-0624.01** issued to **E.I. DuPont DeNemours & Co., Inc.** for their "**DuPont Butacite® PVB Interlayer**" dated 09/08/11, expiring on 12/11/16.


**F. STATEMENTS**

1. Statement letter of conformance, complying with FBC-2010, and of no financial interest, dated January 20, 2012, signed and sealed by Javad Ahmad, P.E.
2. Laboratory compliance letter for Test Report No. **ATLSF-0724.01-07**, issued by American Test Lab of South Florida, dated 09/24/07, signed and sealed by William R. Mehner, P.E. *(Submitted under previous NOA#07-1116.03)*

**G. OTHER**

1. Notice of Acceptance No. **07-1116.03** issued to Innovative Window Concepts, LLC for their Series 7072 Aluminum Single Hung Window – S.M.I. approved on 02/07/08 and expiring on 02/07/13.

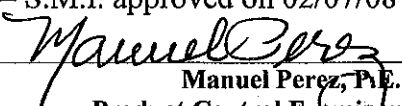  
Manuel Perez, P.E.  
Product Control Examiner  
NOA No. 12-0305.20  
Expiration Date: February 07, 2013  
Approval Date: May 10, 2012

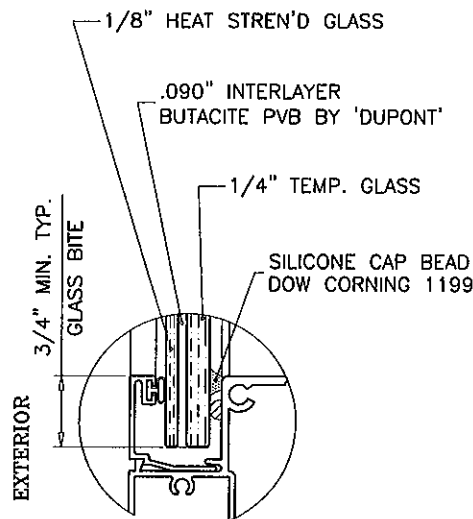

GLAZING DETAIL

NOTE:  
GLASS CAPACITIES ON THIS SHEET ARE  
BASED ON ASTM E1300-04 (3 SEC. GUSTS)  
AND FLORIDA BUILDING COMMISSION  
DECLARATORY STATEMENT DCA05-DEC-219

THESE WINDOWS ARE RATED FOR SMALL MISSILE IMPACT.  
MIAMI-DADE COUNTY APPROVED IMPACT RESISTANT SHUTTERS  
REQUIRED FOR INSTALLATIONS UP TO 30 FT. OF GRADE.  
SHUTTERS NOT REQD. FOR INSTALLATIONS ABOVE 30 FT. OF GRADE.

### SERIES 7072 ALUMINUM SINGLE HUNG WINDOW

APPROVAL APPLIES TO SINGLE UNITS OR SIDE BY SIDE  
COMBINATIONS OF S.H./S.H. OR SINGLE HUNG WITH OTHER  
WINDOW TYPES IN MODULES OF TWO OR MORE WINDOWS USING  
MIAMI-DADE COUNTY APPROVED MULLIONS IN BETWEEN.  
LOWER DESIGN PRESSURE FROM WINDOWS OR MULLION APPROVAL  
WILL APPLY TO ENTIRE SYSTEM.

CODE REQUIREMENTS FOR SAFEGUARDS MUST BE OBSERVED.

THIS PRODUCT HAS BEEN DESIGNED AND TESTED TO COMPLY WITH THE  
REQUIREMENTS OF THE FLORIDA BUILDING CODE INCLUDING HIGH VELOCITY  
HURRICANE ZONE (HVHZ).


WOOD BUCKS BY OTHERS, MUST BE ANCHORED PROPERLY TO TRANSFER  
LOADS TO THE STRUCTURE.

ANCHORS SHALL BE AS LISTED, SPACED AS SHOWN ON DETAILS, ANCHORS  
EMBEDMENT TO BASE MATERIAL SHALL BE BEYOND WALL DRESSING OR STUCCO.

ANCHORING OR LOADING CONDITIONS NOT SHOWN IN THESE DETAILS ARE  
NOT PART OF THIS APPROVAL.


A LOAD DURATION INCREASE IS USED IN DESIGN OF ANCHORS INTO WOOD ONLY.

MATERIALS INCLUDING BUT NOT LIMITED TO STEEL/METAL SCREWS, THAT  
COME INTO CONTACT WITH OTHER DISSIMILAR MATERIALS SHALL MEET THE  
REQUIREMENTS OF THE FLORIDA BLDG. CODE SECTION 2003.8.4.

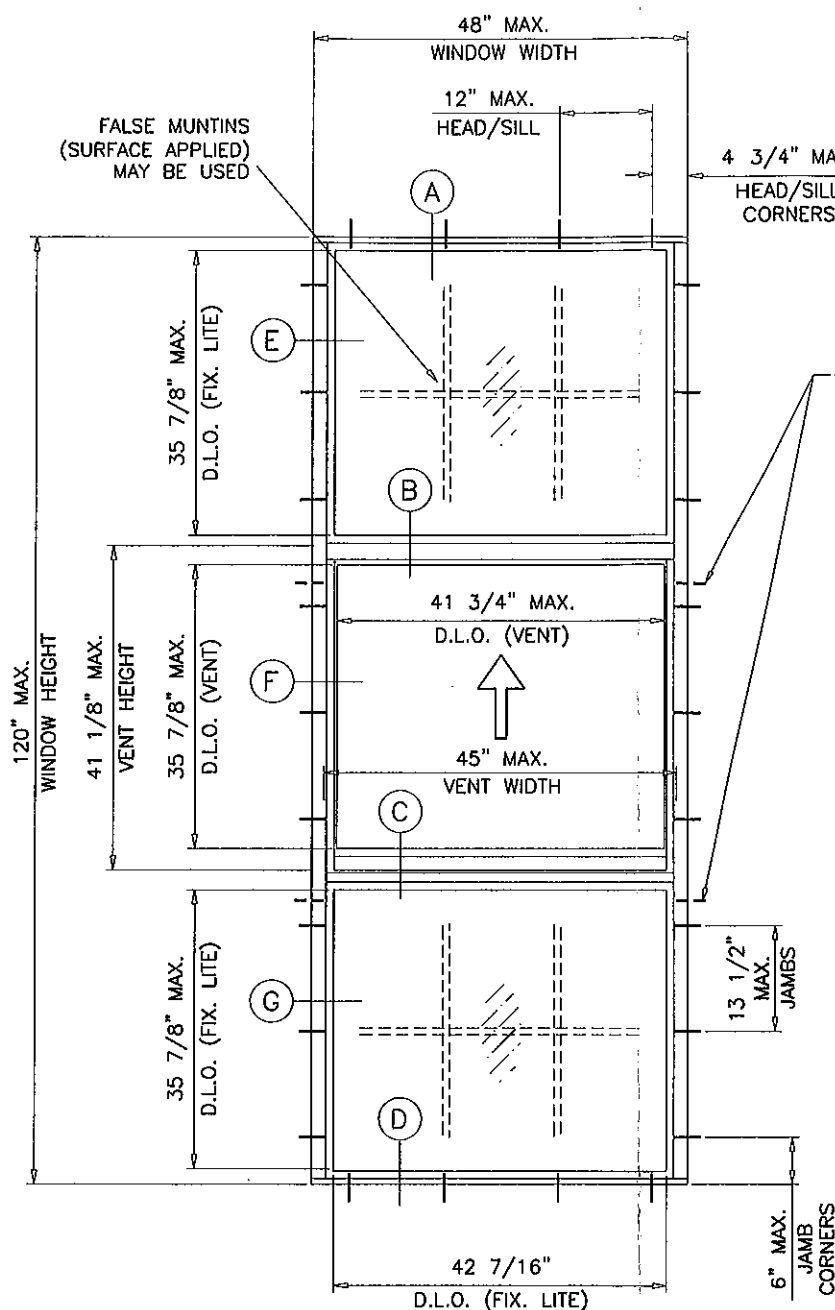

MAXIMUM DESIGN LOAD RATING = + 90.0 PSF  
(FOR SIZES SHOWN OR SMALLER) - 160.0 PSF

LAMINATED GLASS  
SMALL MISSILE IMPACT

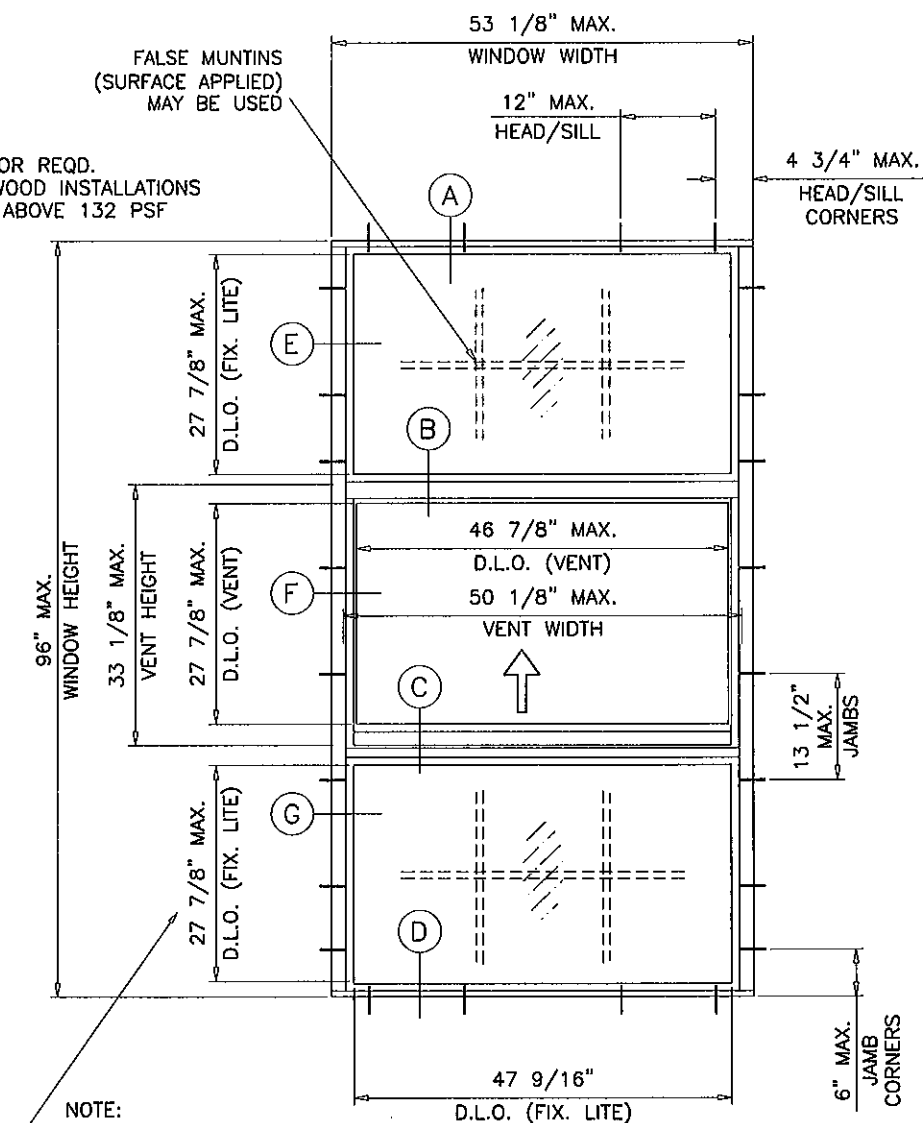

NOTE:  
D.L.O. HT. OF THIS LITE  
MAY BE INCREASED  
UPTO 32\"/>

MAXIMUM DESIGN LOAD RATING = + 90.0 PSF  
(FOR SIZES SHOWN OR SMALLER) - 127.0 PSF

LAMINATED GLASS  
SMALL MISSILE IMPACT

Eng: JAVAD AHMAD  
CIVIL  
FLA. PE # 70592  
C.A.N. 3538

PRODUCT REVISED  
as complying with the Florida  
Building Code  
Acceptance No 12-0305.20  
Expiration Date FEB. 7, 2013

By: *Manuel Perez*  
Date: *12/23/12*  
Title: *Product Control*





**af c**  
**AL-FAROOQ CORPORATION**  
ENGINEERS & PRODUCT DEVELOPMENT  
1235 S.W. 87 AVE  
MIAMI, FLORIDA 33174  
TEL. (305) 264-8100 FAX. (305) 262-6978  
COMP-ANL W07-96IWS

SERIES 7072 ALUM SINGLE HUNG WINDOW (S.M.I.)  
**INNOVATIVE WINDOW CONCEPTS, LLC**  
1801 CORPORATE DRIVE  
BOYNTON BEACH, FL. 33426  
TEL. (561) 493-2303 FAX. (561) 493-2302

revisions:	no.	date	by	description
	A	02.23.12		UPDATED TO 2010 FBC

date: 11-12-07  
scale: 1/2" = 1'-0"  
dr. by: HAMID  
chk. by:

drawing no.  
**W07-96**  
sheet 1 of 5

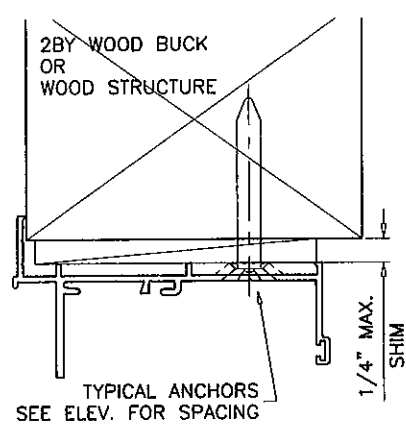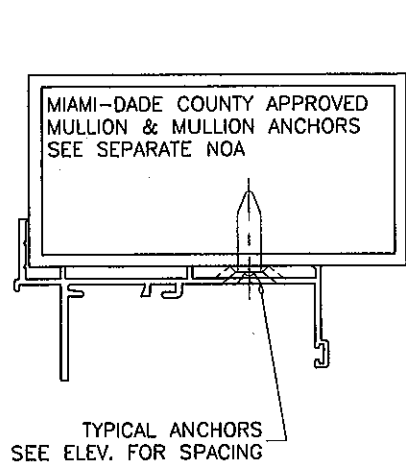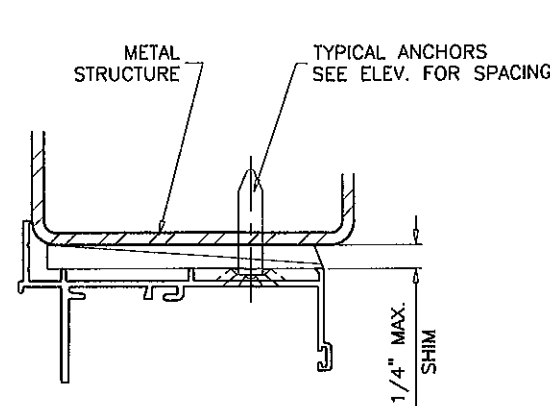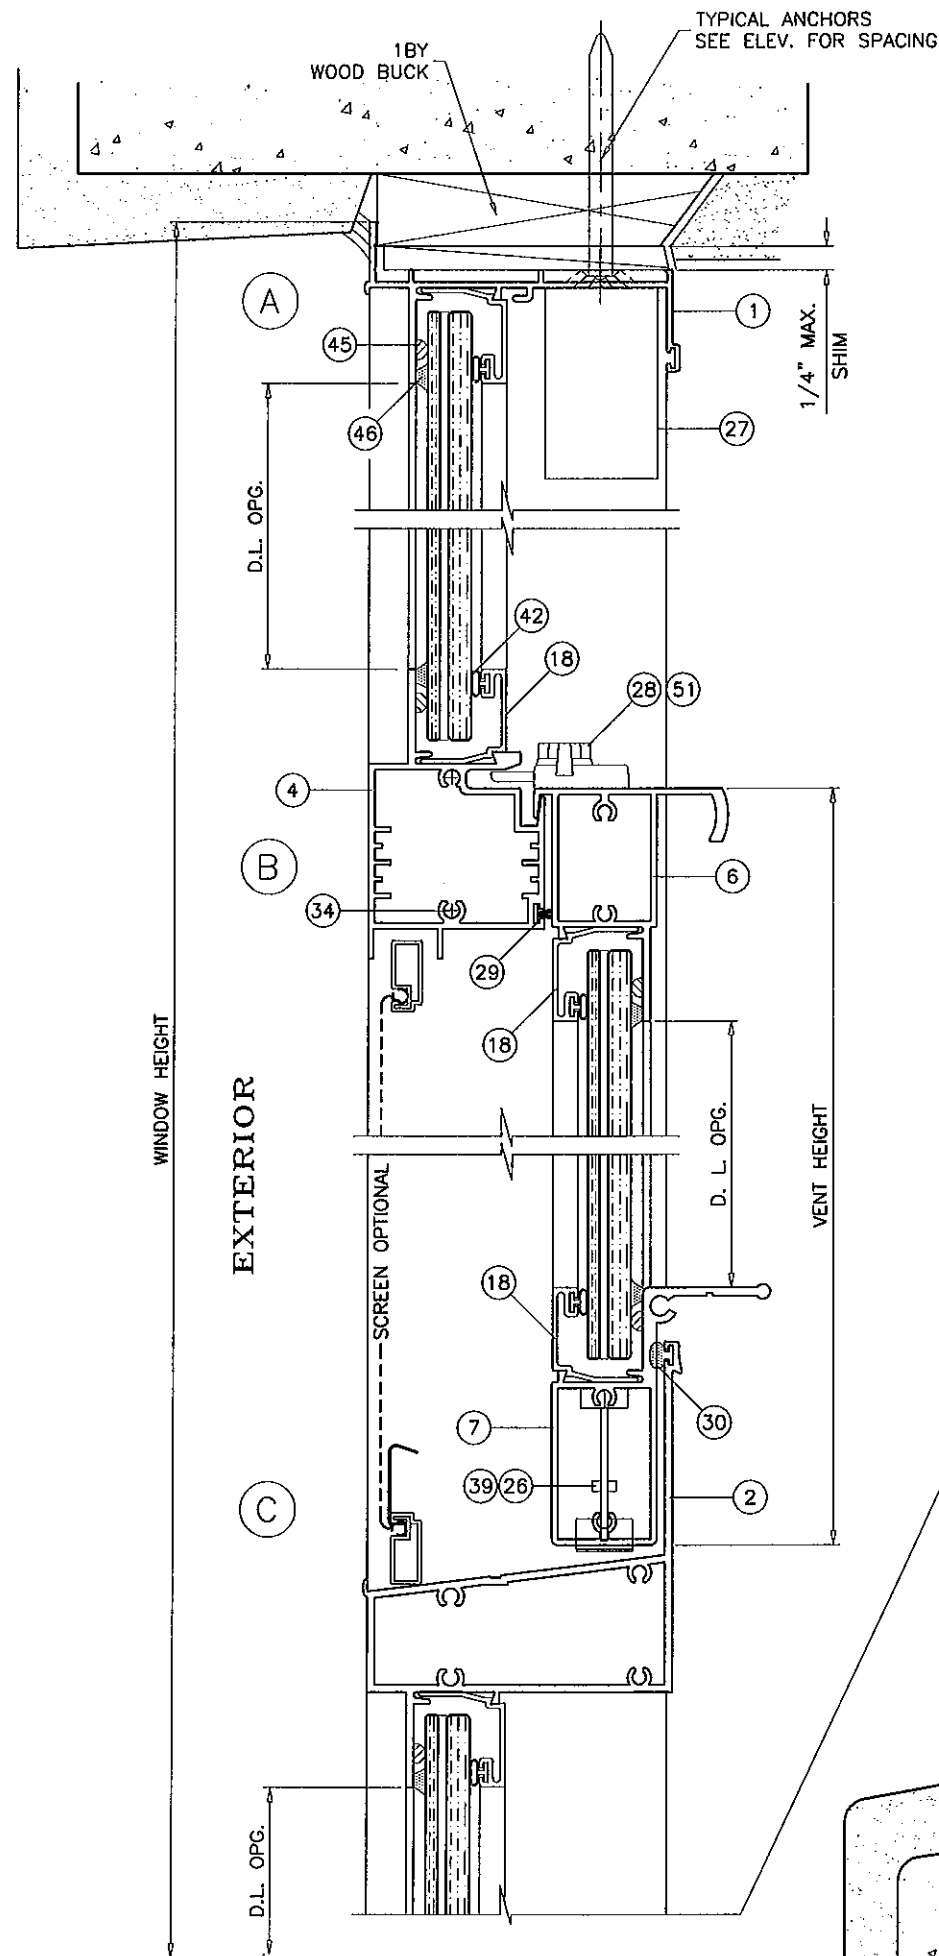


WOOD BUCKS AND METAL STRUCTURE NOT BY I.W.C. MUST SUSTAIN LOADS IMPOSED BY GLAZING SYSTEM AND TRANSFER THEM TO THE BUILDING STRUCTURE.

**TYPICAL ANCHORS:** SEE ELEV. FOR SPACING  
**1/4" DIA. ULTRACON BY 'ELCO'** (Fu=177 KSI, Fy=155 KSI)  
 INTO 2BY WOOD BUCKS OR WOOD STRUCTURES  
 1-3/8" MIN. PENETRATION INTO WOOD  
 THRU 1BY BUCKS INTO CONC. OR MASONRY  
 1-1/4" MIN. EMBED INTO CONC. OR MASONRY  
 DIRECTLY INTO CONC. OR MASONRY  
 1-1/4" MIN. EMBED INTO CONC. OR MASONRY  
**#14 SMS OR SELF DRILLING SCREWS** (GRADE 2 CRS)  
 INTO MIAMI-DADE COUNTY APPROVED MULLIONS (MIN. THK. = .090")  
 INTO METAL STRUCTURES  
 STEEL : 12 GA. MIN. (Fy = 36 KSI MIN.)  
 ALUMINUM : 1/8" THK. MIN. (6063-T5 MIN.)  
 (STEEL IN CONTACT WITH ALUMINUM TO BE PLATED OR PAINTED)  
**TYPICAL EDGE DISTANCE**  
 INTO CONCRETE AND MASONRY = 2-1/2" MIN.  
 INTO WOOD STRUCTURE = 1" MIN.  
 INTO METAL STRUCTURE = 3/4" MIN.  
 CONCRETE AT HEAD, SILL OR JAMBS f'c = 3000 PSI MIN.  
 C-90 HOLLOW/FILLED BLOCK AT JAMBS f'm = 2000 PSI MIN.

**SEALANT:**  
 ALL JOINTS AND FRAME CONNECTIONS SEALED WITH SCHNEE MOREHEAD SEAM SEALER SM5504.

PRODUCT REVISED  
 as complying with the Florida  
 Building Code  
 Acceptance No 12-0305.20  
 Expiration Date FEB. 7, 2013  
 By *Mamuel Perez*  
 Miami Dade Product Control

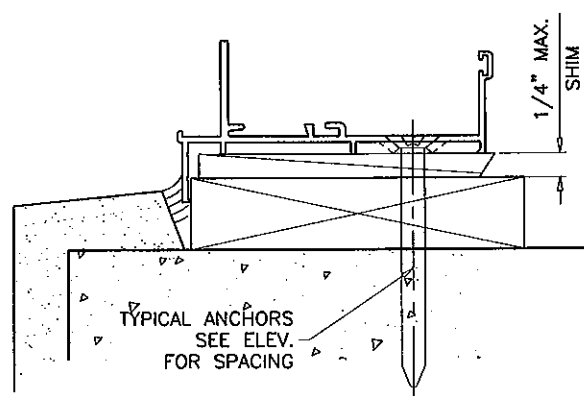

FEB 23 2012






**AL-FAROOQ CORPORATION**  
 ENGINEERS & PRODUCT DEVELOPMENT  
 1235 S.W. 87 AVE  
 MIAMI, FLORIDA 33174  
 TEL. (305) 264-8100 FAX. (305) 262-6978  
 COMP-ANL\W07-96IWS

SERIES 7072 ALUM SINGLE HUNG WINDOW (S.M.I.)  
**INNOVATIVE WINDOW CONCEPTS, LLC**  
 1801 CORPORATE DRIVE  
 BOYNTON BEACH, FL. 33426  
 TEL. (561) 493-2303 FAX. (561) 493-2302

revisions:	no	date	by	description
	A	02.23.12		UPDATED TO 2010 FBC

date: 11-12-07  
 scale: 1/2" = 1"  
 dr. by: HAMID  
 ch. by:

drawing no.  
**W07-96**  
 sheet 2 of 5

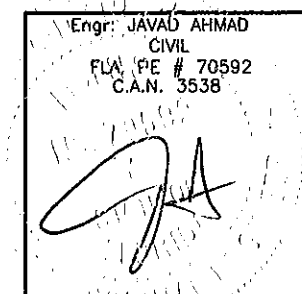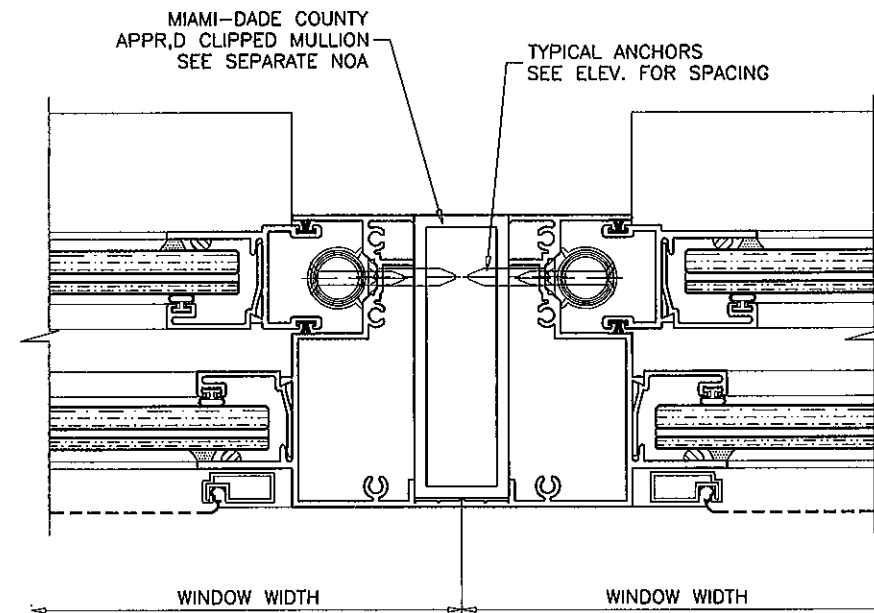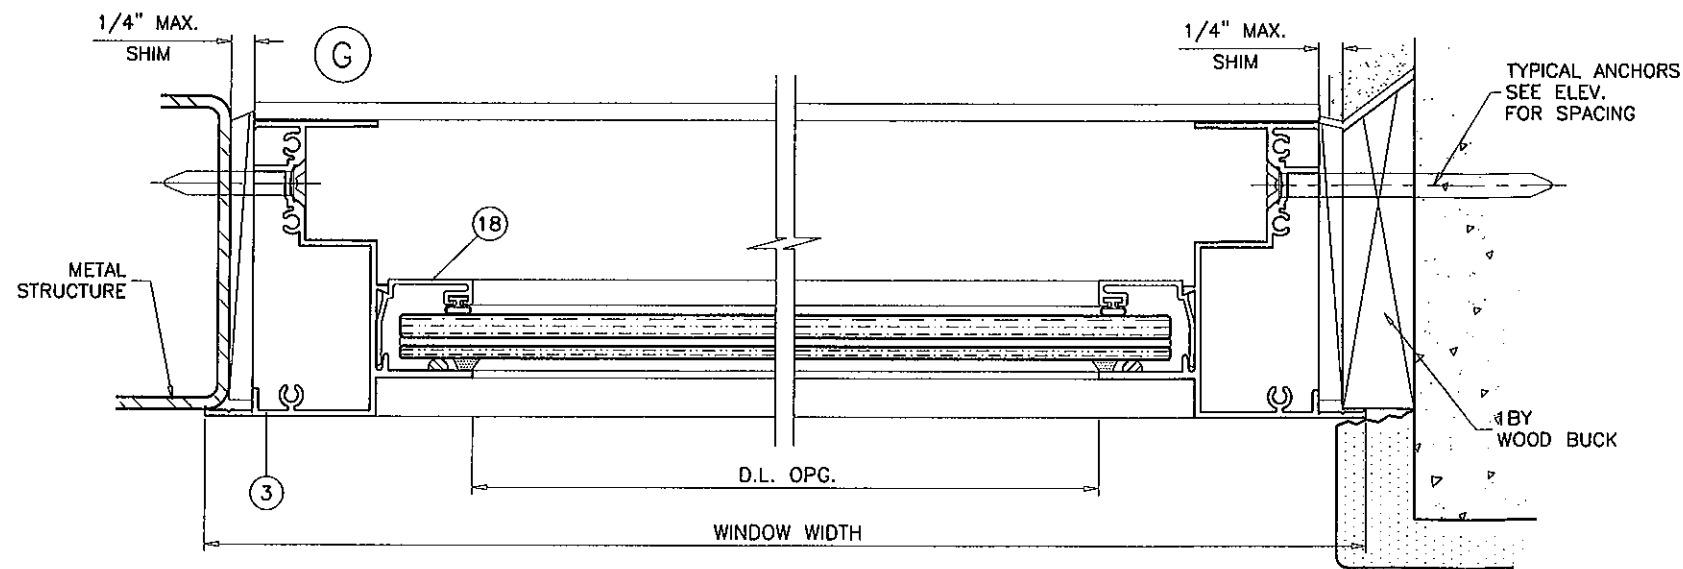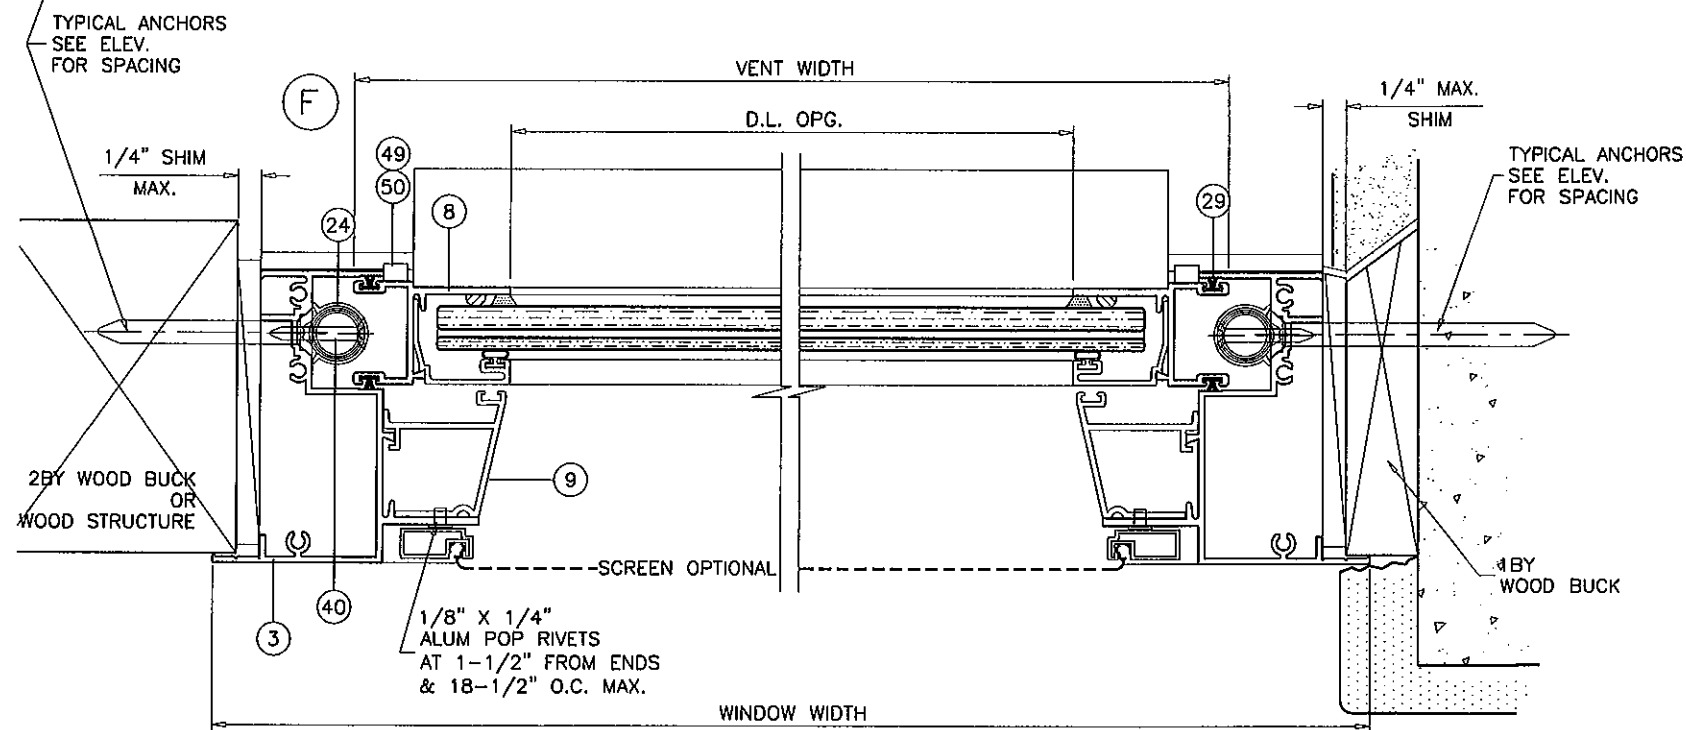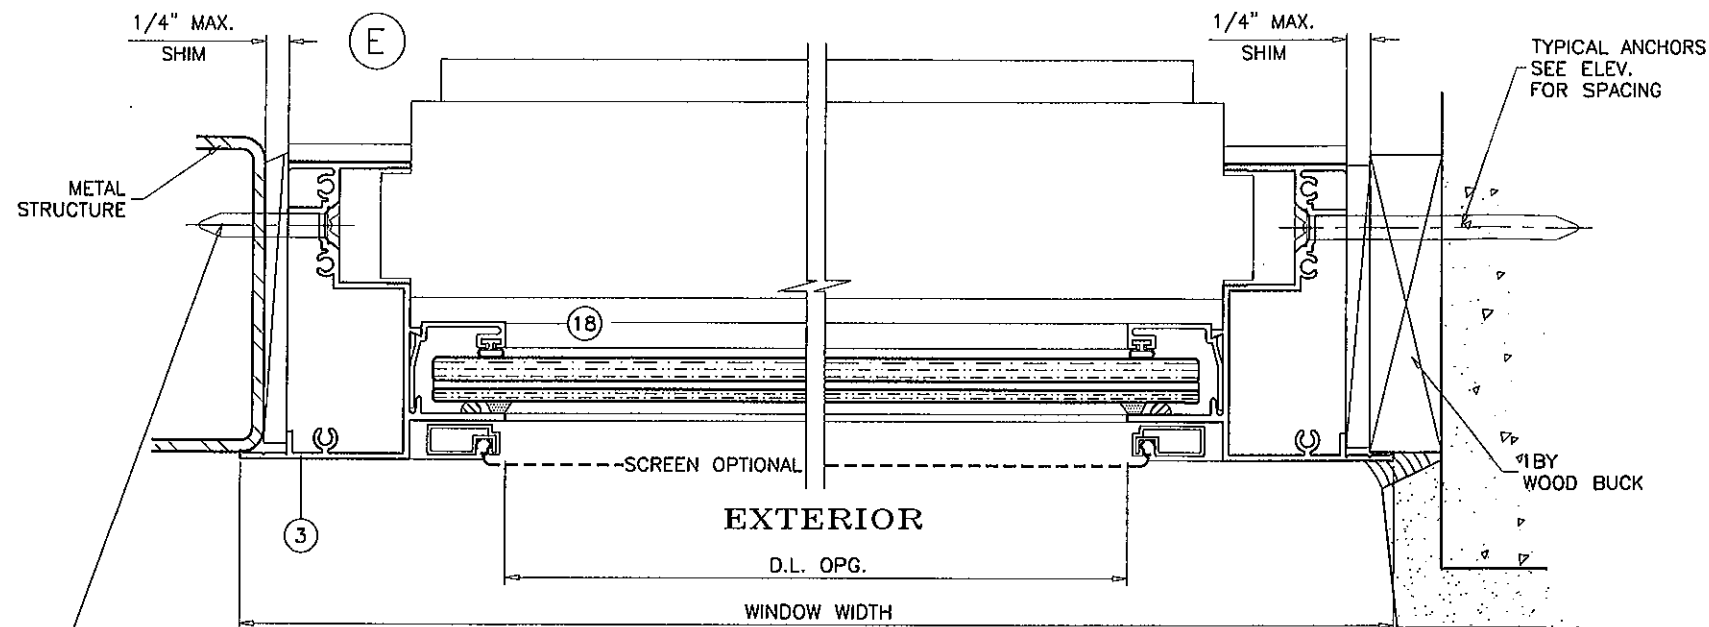

PRODUCT REVISED  
as complying with the Florida  
Building Code  
Acceptance No 12-0305.20  
Expiration Date FEB 12 2013

By *Manuel Perez*  
Miami Dade Product Control

FEB 23 2012










**af c**

**AL-FAROOQ CORPORATION**  
ENGINEERS & PRODUCT DEVELOPMENT  
1235 S.W. 87 AVE  
MIAMI, FLORIDA 33174  
TEL (305) 264-8100 FAX (305) 262-6978  
COMP - ANI \ W07-96WS

SERIES 7072 ALUM SINGLE HUNG WINDOW (S.M.I.)

**INNOVATIVE WINDOW CONCEPTS, LLC**  
1801 CORPORATE DRIVE  
BOYNTON BEACH, FL. 33426  
TEL. (561) 493-2303 FAX. (561) 493-2302

revisions:		no	date	by	description
		A	02.23.12		NO CHANGE THIS SHEET
date:	11-12-07	scale:	1/2" = 1"	dr. by:	HAMID
				chk. by:	
drawing no.		W07-96			
sheet		3 of 5			

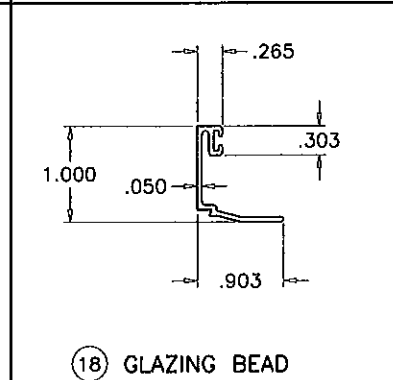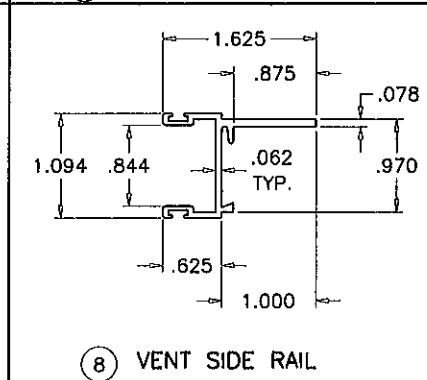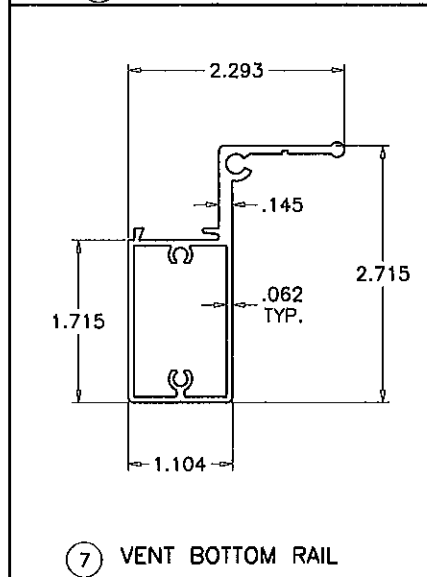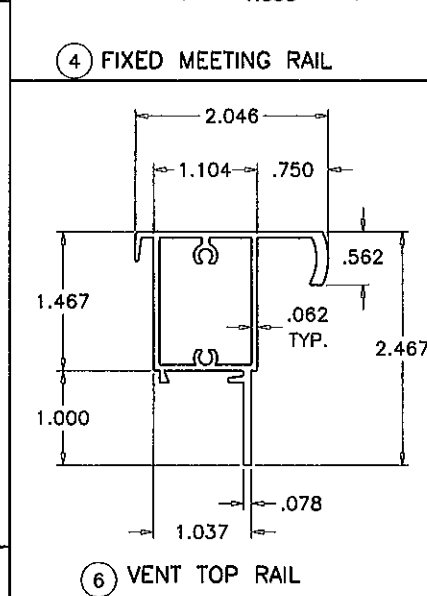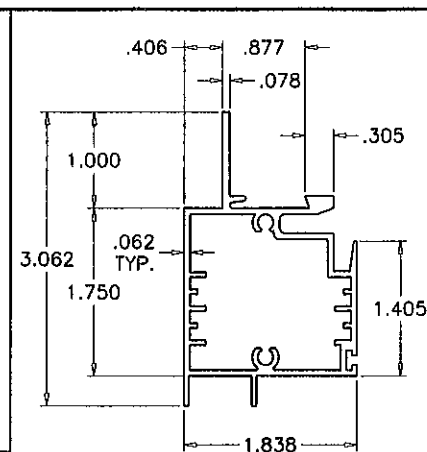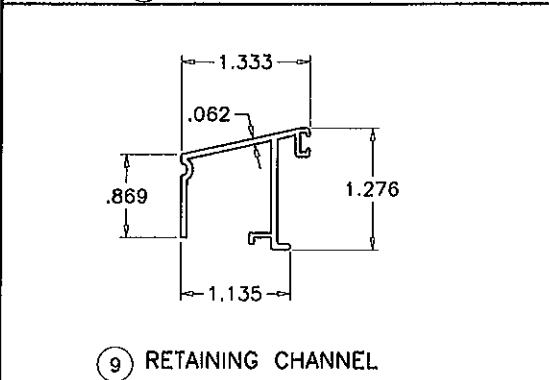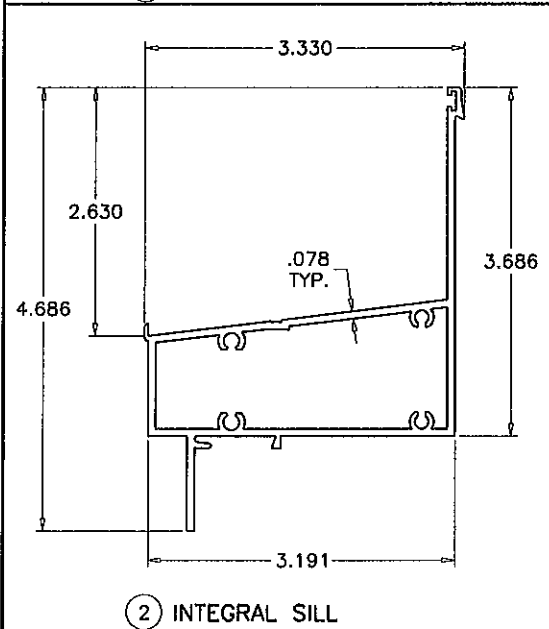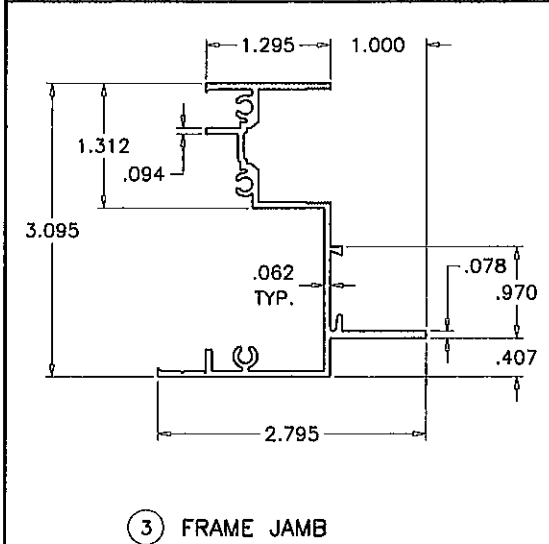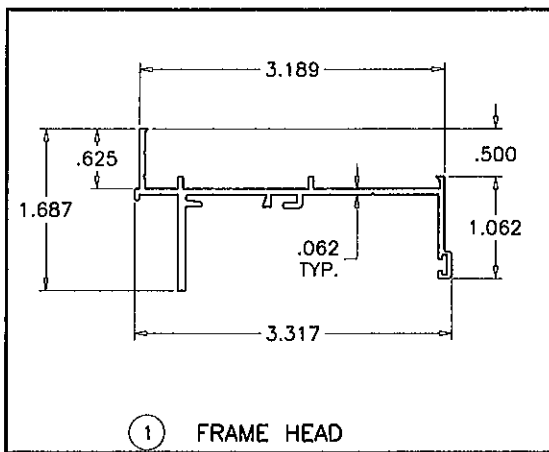

ITEM NO.	PART NO.	QUANTITY	DESCRIPTION	MATERIAL	MANF./SUPPLIER/REMARKS
1	021-006	1	FRAME HEAD	6063-T6	HAO-MEI
2	022-046	1	INTEGRAL SILL	6063-T6	HAO-MEI
3	021-005	2	FRAME JAMB	6063-T6	HAO-MEI
4	022-007	1	MTG. RAIL	6063-T5	HAO-MEI
6	022-004	1	VENT TOP RAIL	6063-T5	HAO-MEI
7	022-044	1	VENT BOTTOM RAIL	6063-T5	HAO-MEI
8	021-003	2	VENT SIDE RAIL	6063-T5	HAO-MEI
9	021-039	AS REQD.	RETAINING CHANNEL	6063-T5	HAO-MEI
18	021-011	4/ LITE	GLAZING BEAD	6063-T5	HAO-MEI
24	025-000	2	ULTRA LIFT BALANCE		CALDWELL MFG
26	004-005	2/ WDW.	UEK BRACKET AT EACH END OF BOT. RAIL	STEEL	CALDWELL MFG
27	010-001	2/ WDW.	SASH STOP 4-1/2" LONG AT JAMBS	RIGID VINYL	MASTER TOOL
28	004-002	2/ WDW.	SWEEP LOCK @ 7" FROM ENDS	METAL	SULLIVAN & ASSOC.
29	016-001	AS REQD.	FIN SEAL	WOOL PILE	ULTRA FAB
30	023-002	AS REQD.	FILLED BULB VINYL		AMESBURY
31	016-005	2/ WDW.	FOAM (1-3/16" X 1-1/4" X 1/2") AT SILL ENDS	OPEN CELL	FRANK LOWE RUBBR
33	008-014	AS REQD.	#8X1 PHPH SMS	ST/ST	FRAME/VENT ASS'Y SCREWS
34	008-031	2/ END	#10X1 PHPH SMS	ST/ST	FIX. RAIL ASS'Y SCREWS
37	012-001	-	SEAM SEALER SM5504	ACRYLIC	SCHNEE MOREHEAD
39	008-010	2/ BRACKET	#8X1/2 UCFHPH SMS	ST/ST	UEK BRACKET SCREWS
40	008-017	-	#8X1 1/4 FHPH SMS	ST/ST	
42	015-001	AS REQD.	BULB VYNIL	VINYL	MASTER TOOL
45	015-006	-	0.150 SPACER	VINYL	FRANK LOWE RUBBR
46	012-004	-	DOW 1199	SILICONE	DOW CORNING
49	010-010	-	SASH GUIDE TOP	RIGID PVB	M & M PLASTICS
50	010-011	-	SASH GUIDE BOT	RIGID PVB	M & M PLASTICS
51	008-002	2/ LOCK	#8X3/4" FHPH SMS	ST/ST	
55	003-001	AS REQD.	ROLL FORM SCREEN FRAME	ALUMINUM	FLORIDA SCREEN

Engr: JAVAD AHMAD  
CIVIL  
FLA. REG. # 70592  
C.A.N. 3538

*[Signature]*  
FEB 23 2013

PRODUCT REVISED  
as complying with the Florida  
Building Code  
Acceptance No. 12-0305.20  
Expiration Date FEB 12 2013

By *[Signature]*  
Miami/Dade Product Control

**afC**  
**AL-FAROOQ CORPORATION**  
ENGINEERS & PRODUCT DEVELOPMENT  
1235 S.W. 87 AVE  
MIAMI, FLORIDA 33174  
TEL. (305) 264-8100 FAX. (305) 262-6978  
COMP-ANL\W07-96


SERIES 7072 ALUM SINGLE HUNG WINDOW (S.M.I.)  
**INNOVATIVE WINDOW CONCEPTS, LLC**  
1801 CORPORATE DRIVE  
BOYNTON BEACH, FL. 33426  
TEL. (561) 493-2303 FAX. (561) 493-2302

no	date	by	description
A	02.23.12		UPDATED TO 2010 FBC


date: 11-12-07  
scale: 1/2" = 1"  
dr. by: HAMID  
chk. by:

drawing no.  
**W07-96**


sheet 4 of 5

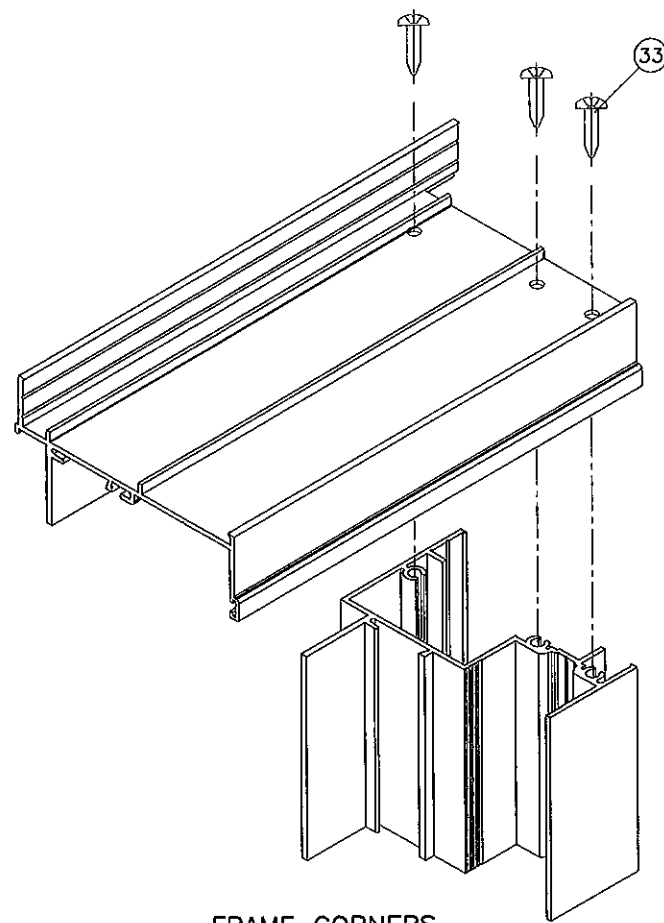


FRAME CORNERS

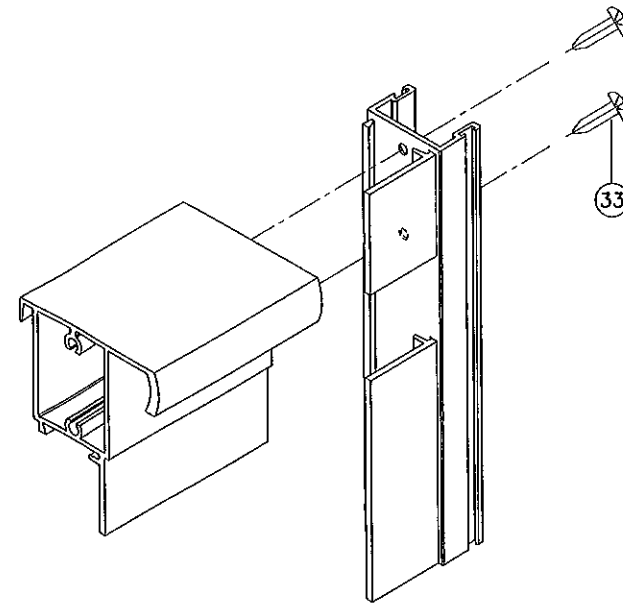

VENT TOP CORNER

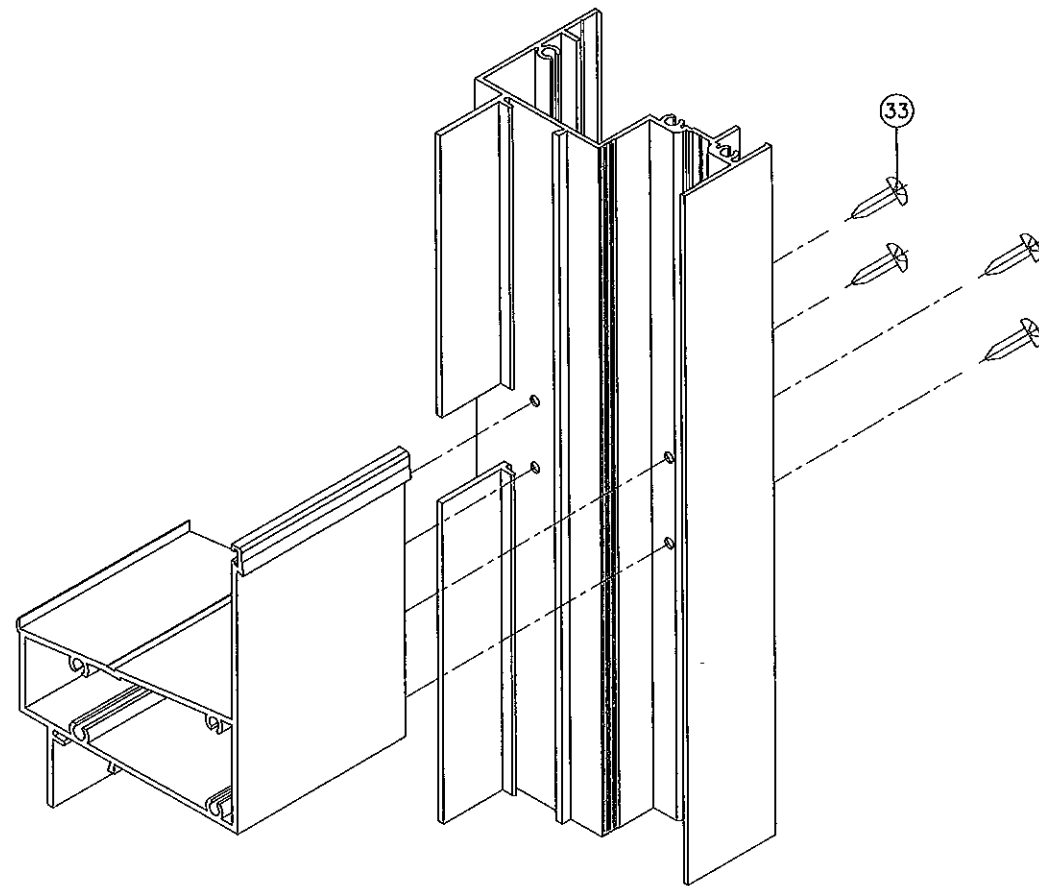

INTEGRAL SILL CORNER

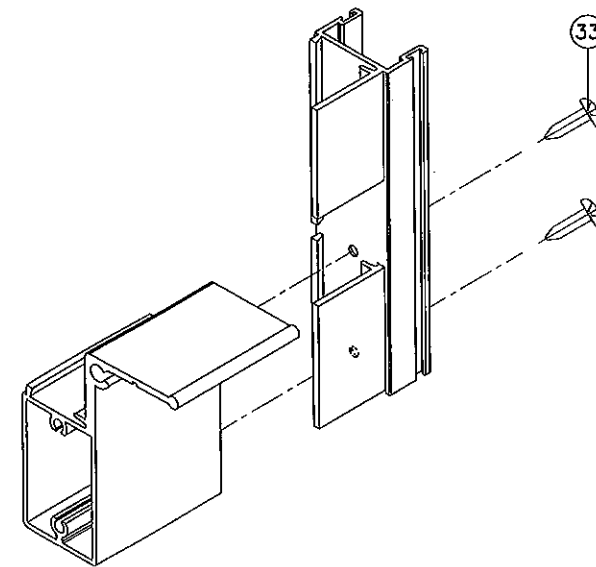

VENT BOTTOM CORNER

Engr: JAVAD AHMAD  
CIVIL  
FLA. PE # 70592  
C.A.N: 3538

*J.A.*

PRODUCT REVISED  
as complying with the Florida  
Building Code  
Acceptance No 12-0305.20  
Expiration Date FEB 17 2013

*Manuel Perez*  
Miami Made Product Control  
FEB 23 2012

**afc**

**AL-FAROOQ CORPORATION**  
ENGINEERS & PRODUCT DEVELOPMENT  
1235 S.W. 87 AVE  
MIAMI, FLORIDA 33174  
TEL (305) 264-8100 FAX (305) 262-6978

COMP-ANL\W07-96IWS

SERIES 7072 ALUM SINGLE HUNG WINDOW (S.M.I.)  
**INNOVATIVE WINDOW CONCEPTS, LLC**  
1801 CORPORATE DRIVE  
BOYNTON BEACH, FL. 33426  
TEL (561) 493-2303 FAX (561) 493-2302

Revisions:		
no	date	by description
A	02.23.12	NO CHANGE THIS SHEET

date: 11-12-07  
scale: 1/2" = 1"  
dr. by: HAMID  
chk. by:

drawing no.  
**W07-96**  
sheet 5 of 5